



JERSEY BOYS

SCENIC RENTAL PACKAGE




The Jersey Boys Scenic Rental includes:

- All wall units. Flats A-H,U1 & U2
- Downstage Left wall unit includes a stoop with sidewalls and operational door.
- All corner trim pieces and cornice trim pieces.
- Windows are covered with lightweight white muslin and ready to backlight.
- All steel for upper level. 80" off the deck.
- All 4x4 supports for the steel structure.
- All bolts and nuts for connecting steel sections together and
- connecting 4x4 posts to steel frames. Angle brackets are included to secure 4x4's to the deck.
- All plywood decking for the upper level.
- Offstage steel platforming and supports.
- Two onstage stair units that go from the deck to the upper level.
- All onstage railings, made from 1" tube steel. Note: Stair units do not have railings for sightlines.
- Upstage railings for rear of the upper level.
- 10' wide, 9' deep rolling bandstand unit. Front 3' is a curved section that is slightly lower than the rear unit. This unit can be manually moved downstage during key moments of the show.

Please note that this package does not include the following:

- 70" Video monitors for the upstairs walls
- Offstage escape stairs. (Standard escape stairs up to 80" will work)
- Some railings for offstage upper unit. (Some of these will vary based on the configuration of offstage right and left upper level pieces that are used)
- Cyclorama shown in photos
- Street light shown in photos

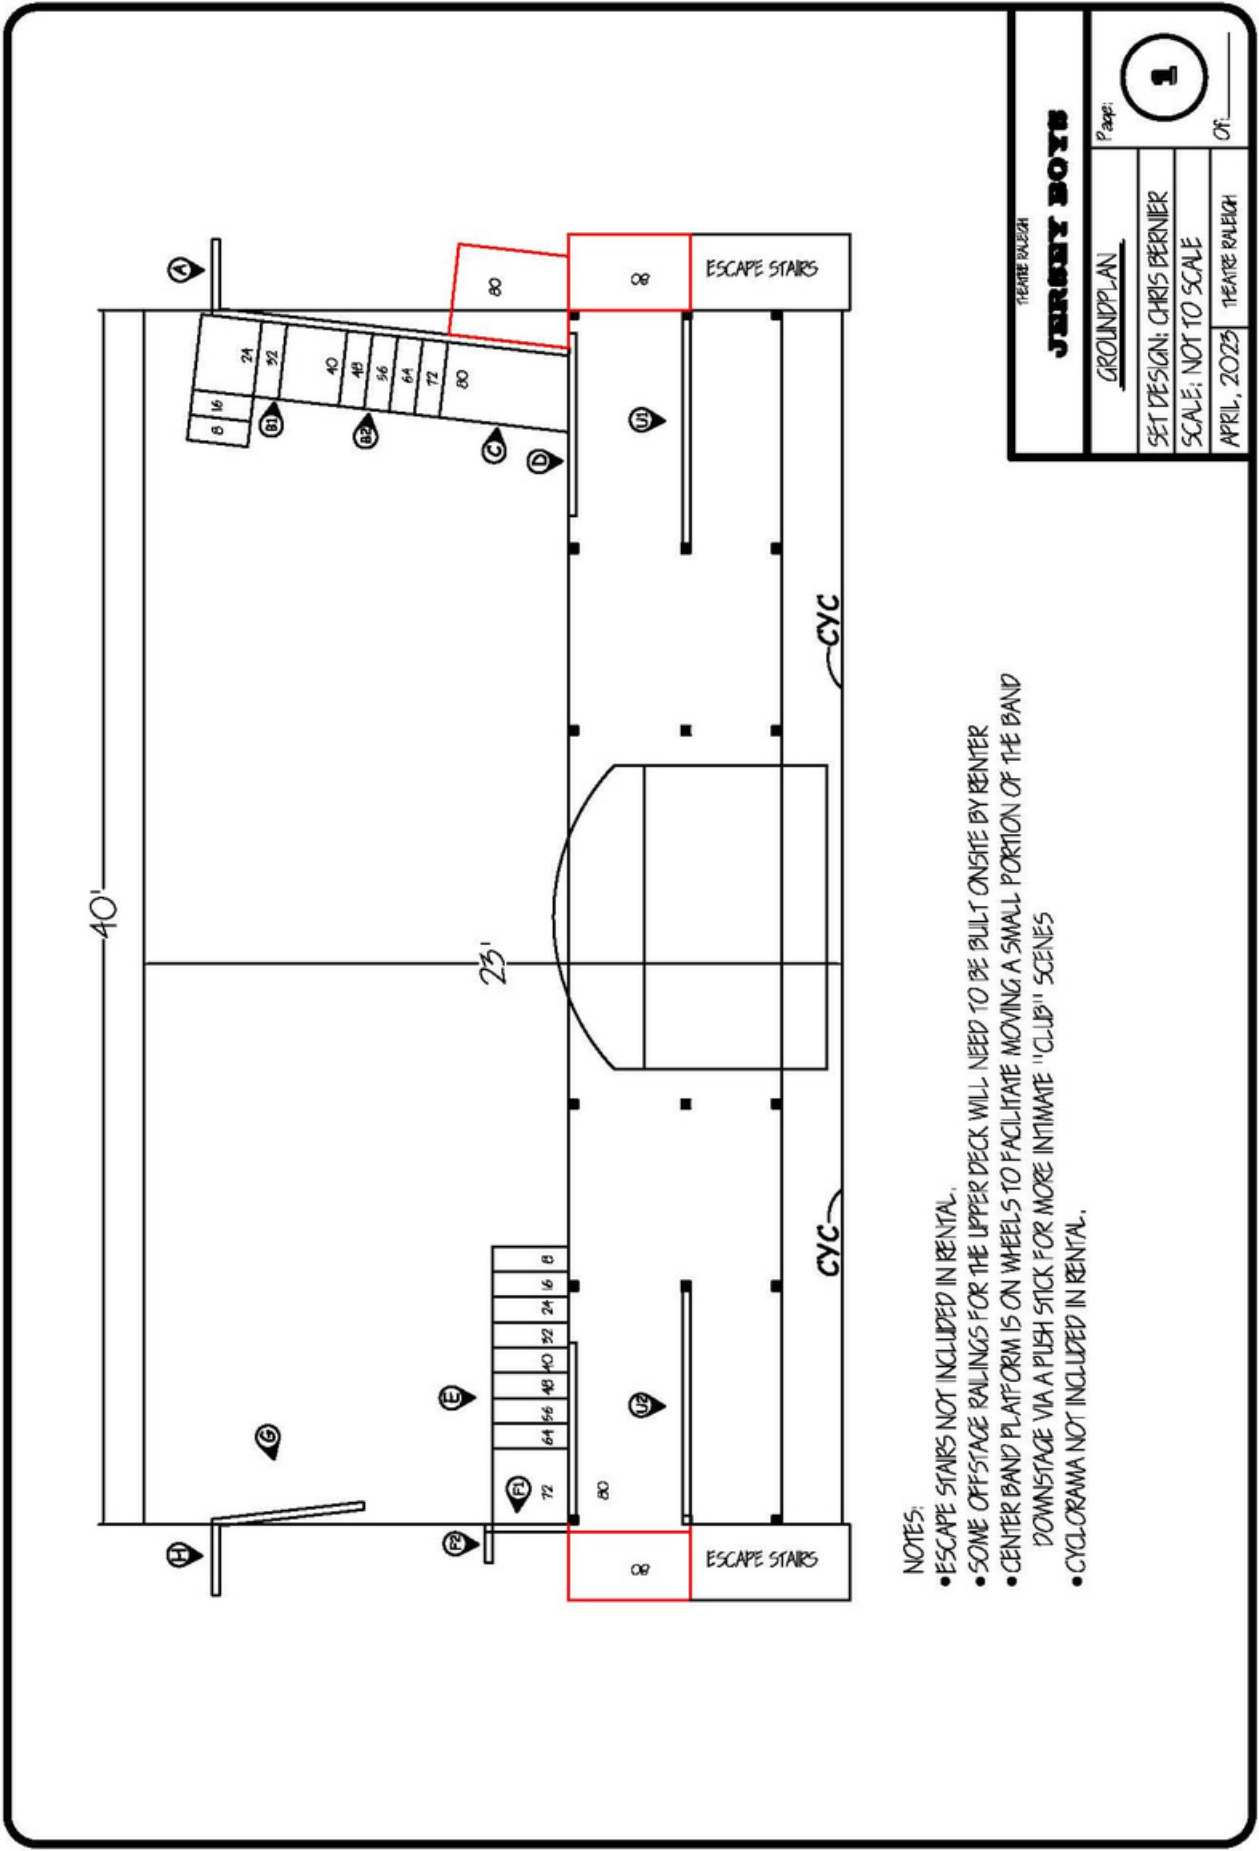

THEATRE RALEIGH

JEREMY BOYD

GROUNDPLAN

SET DESIGN: CHRIS BERNIER

SCALE: NOT TO SCALE

APRIL, 2023 THEATRE RALEIGH


Page:

1

Of:

- NOTES:
- ESCAPE STAIRS NOT INCLUDED IN RENTAL.
 - SOME OFFSTAGE RAILINGS FOR THE UPPER DECK WILL NEED TO BE BUILT ON-SITE BY RENTER
 - CENTER BAND PLATFORM IS ON WHEELS TO FACILITATE MOVING A SMALL PORTION OF THE BAND DOWNSTAGE VIA A PUSH STICK FOR MORE INTIMATE "CLUB" SCENES
 - CYCLOORAMA NOT INCLUDED IN RENTAL.

Full Set

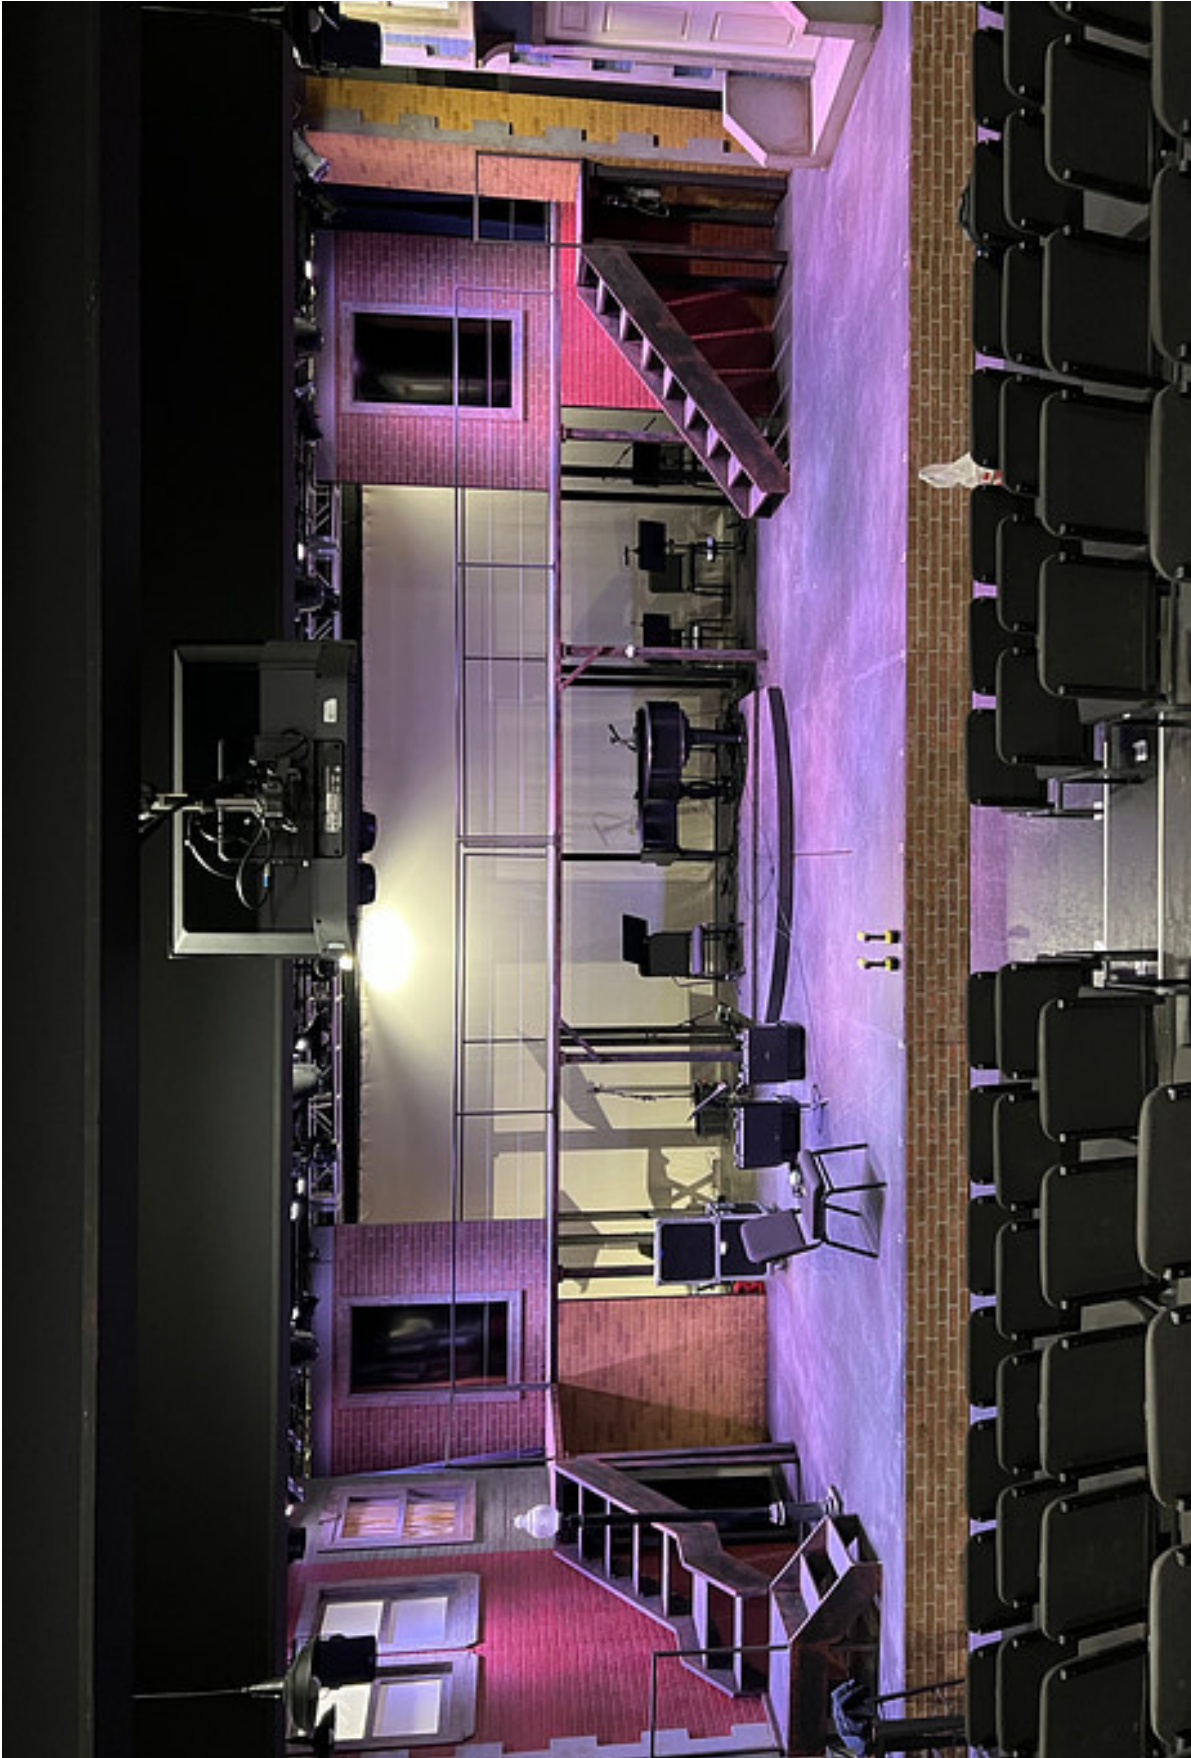

Stage Right



Stage Right



Stage Right



Stage Right



Stage Right



Stage Left



Stage Left



Stage Left



Theatre Raleigh Production Photos



Theatre Raleigh Production Photos





Please note:

Renter is responsible for all transportation of set

Vehicle for pick up must fit a standard loading dock

Full set can fit in single 26' truck.

To enquire about renting the Jersey Boys set and/or to receive additional information, please contact **Chris Bernier** at chris@theatreraleigh.com and **Lauren Kennedy Brady** at lauren@theatreraleigh.com